


section north-south


west elevation

east elevation

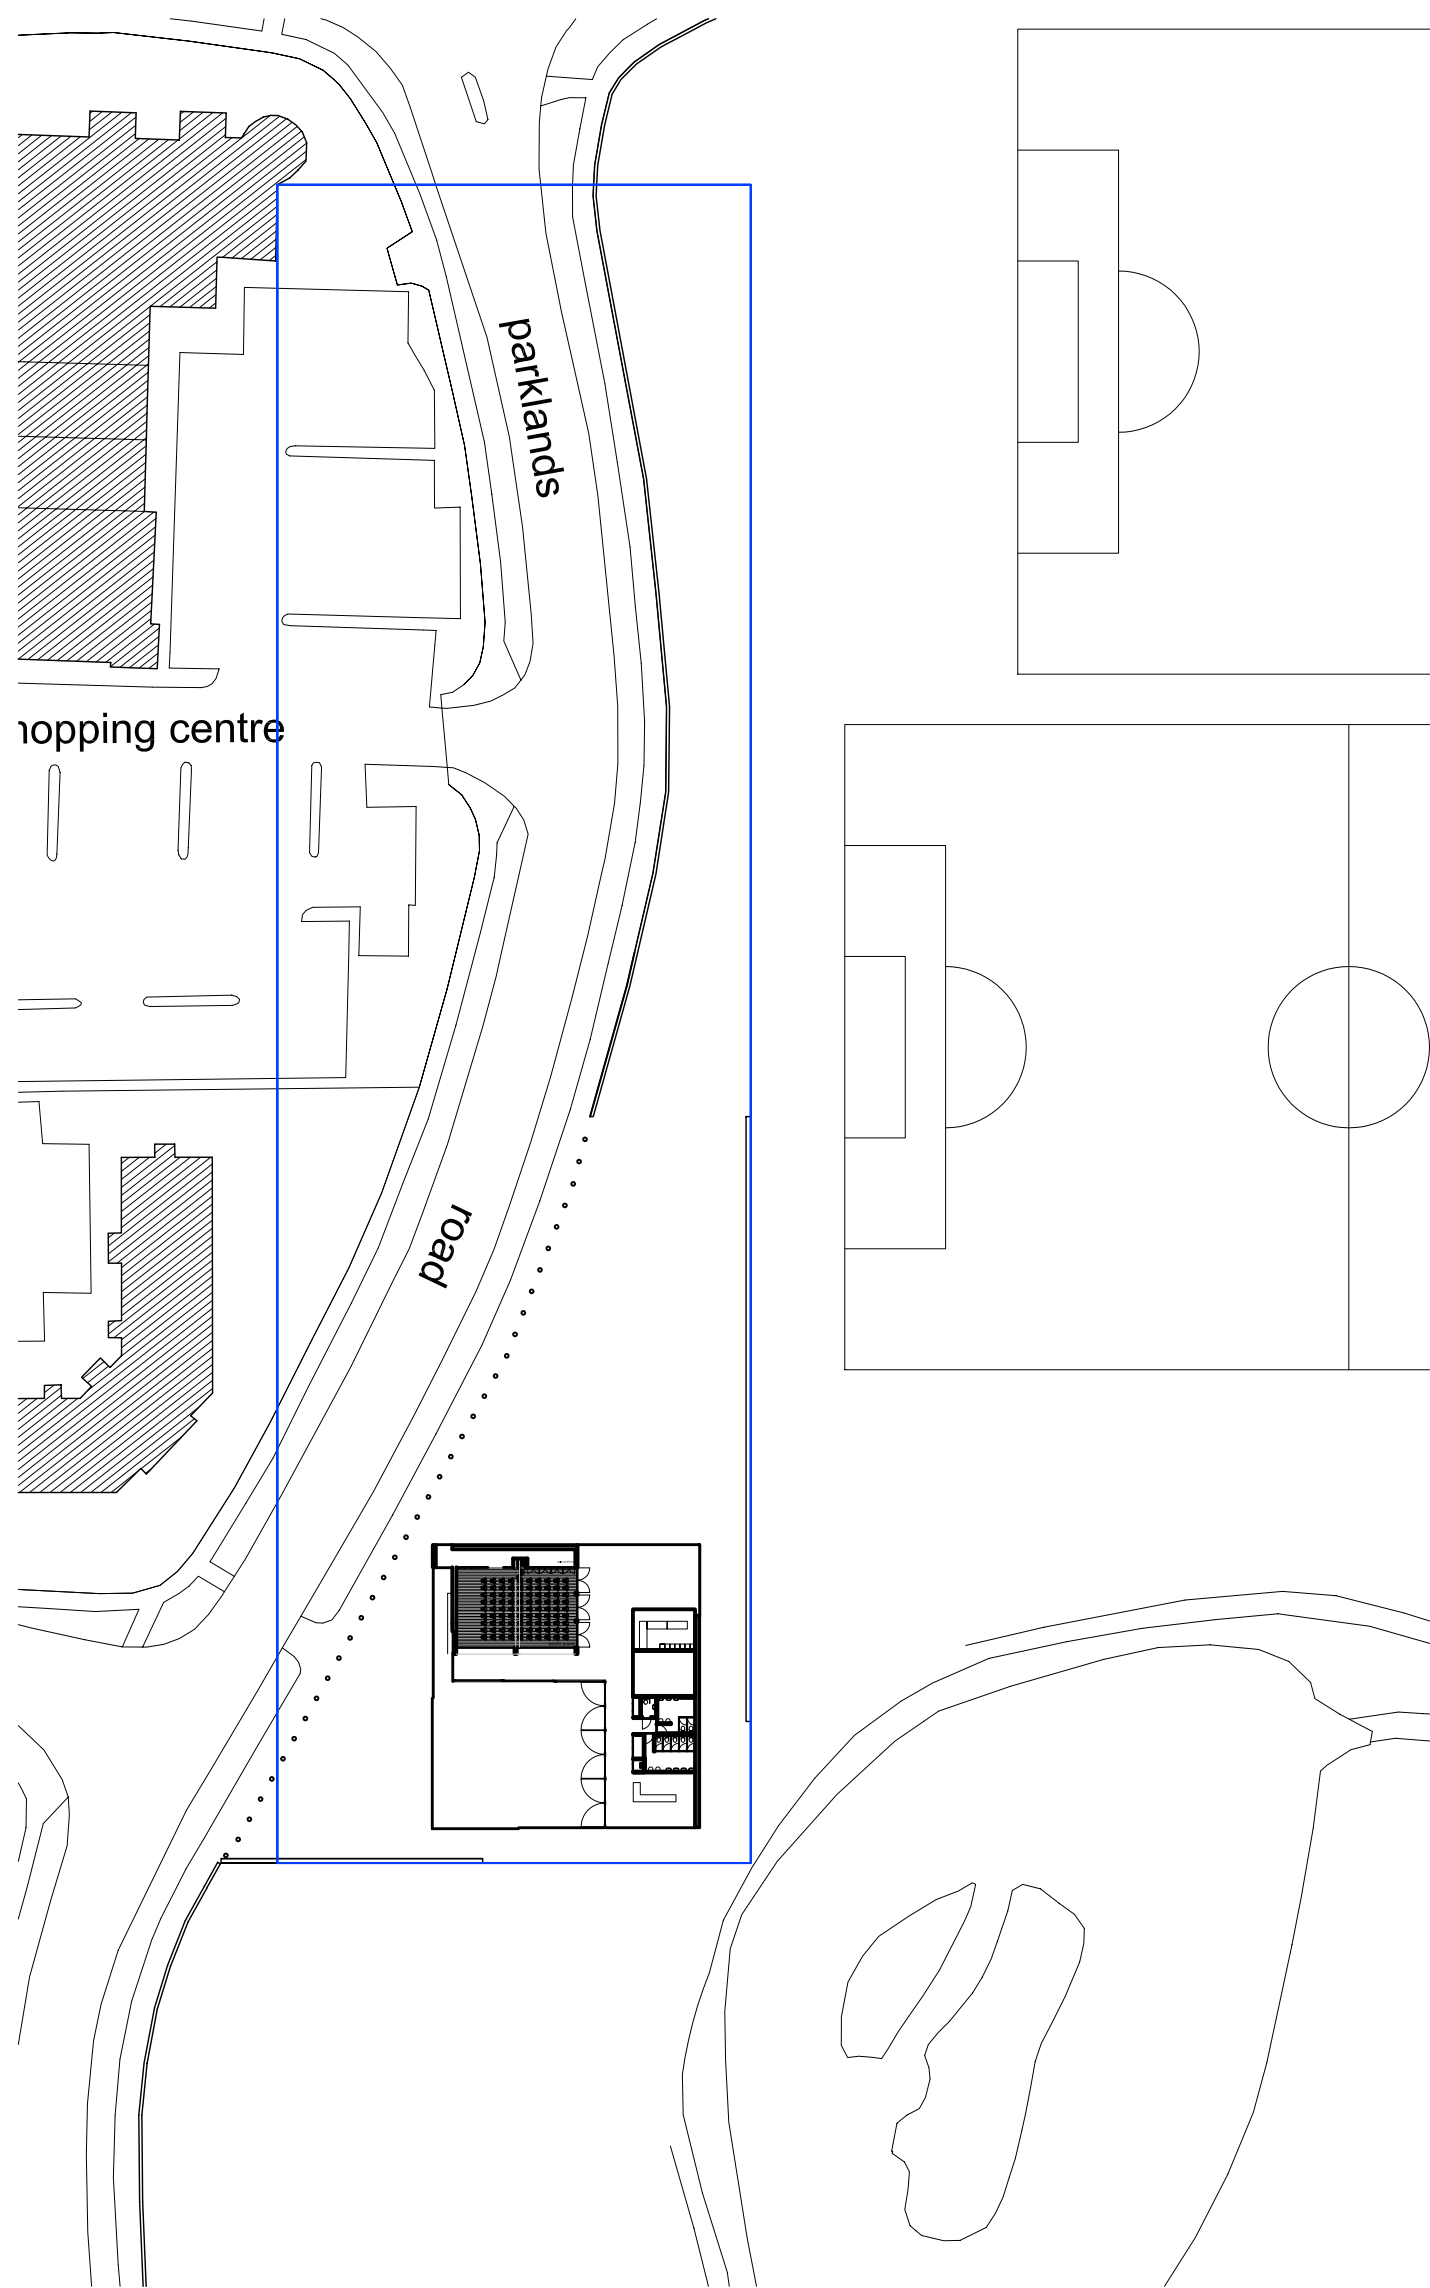

Community Centre site plan

floor plan

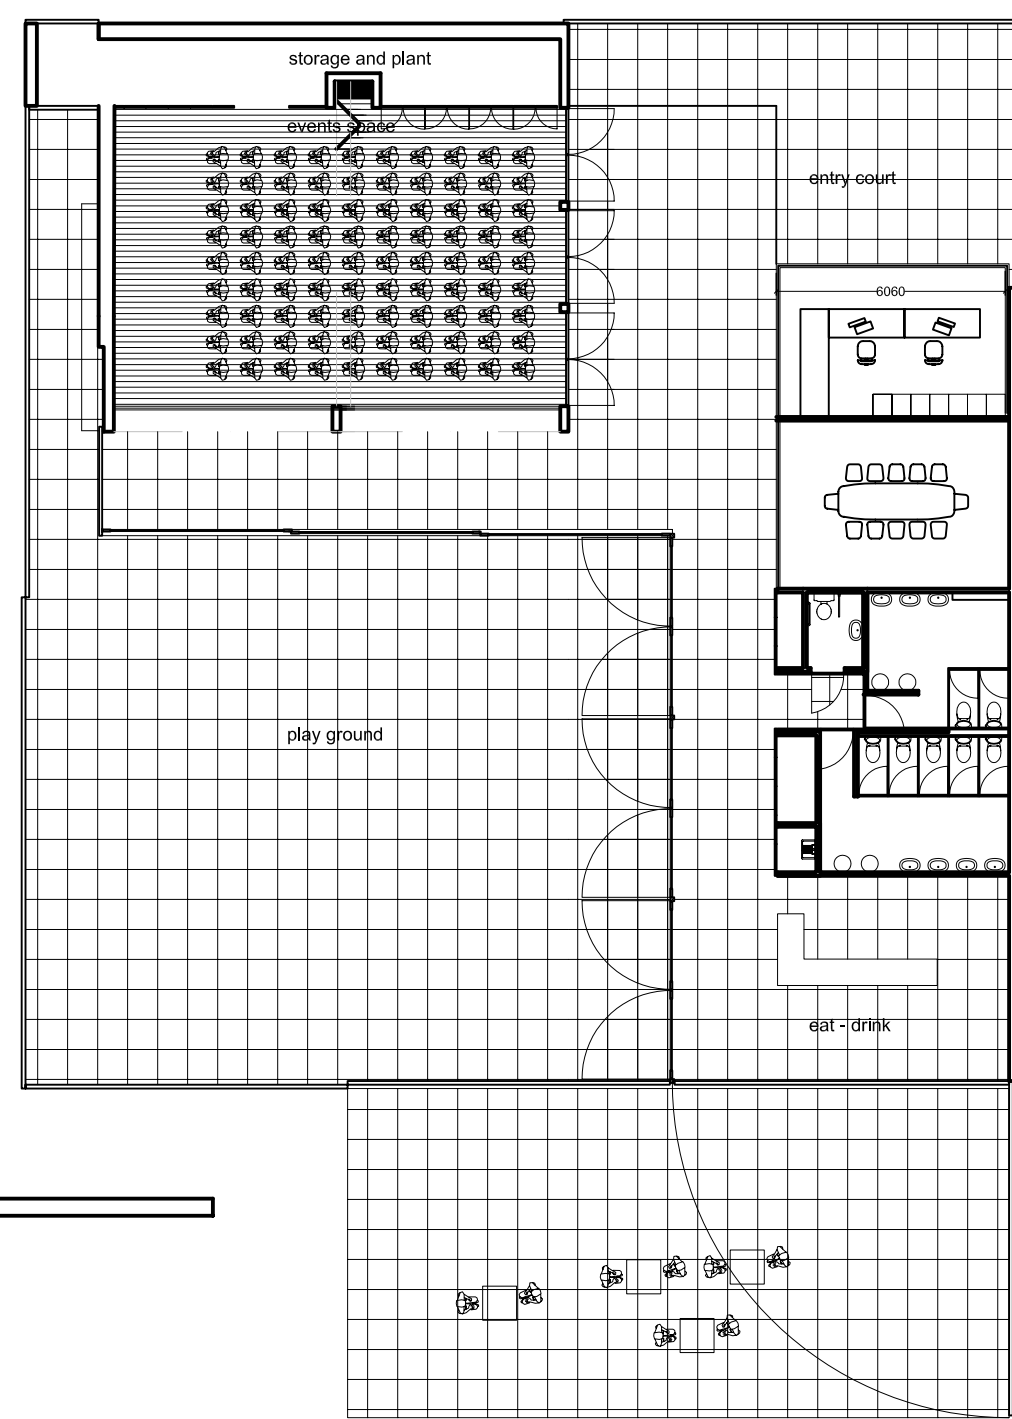

section east-west

south elevation